


New Building  
 Existing Building  
 Alterations

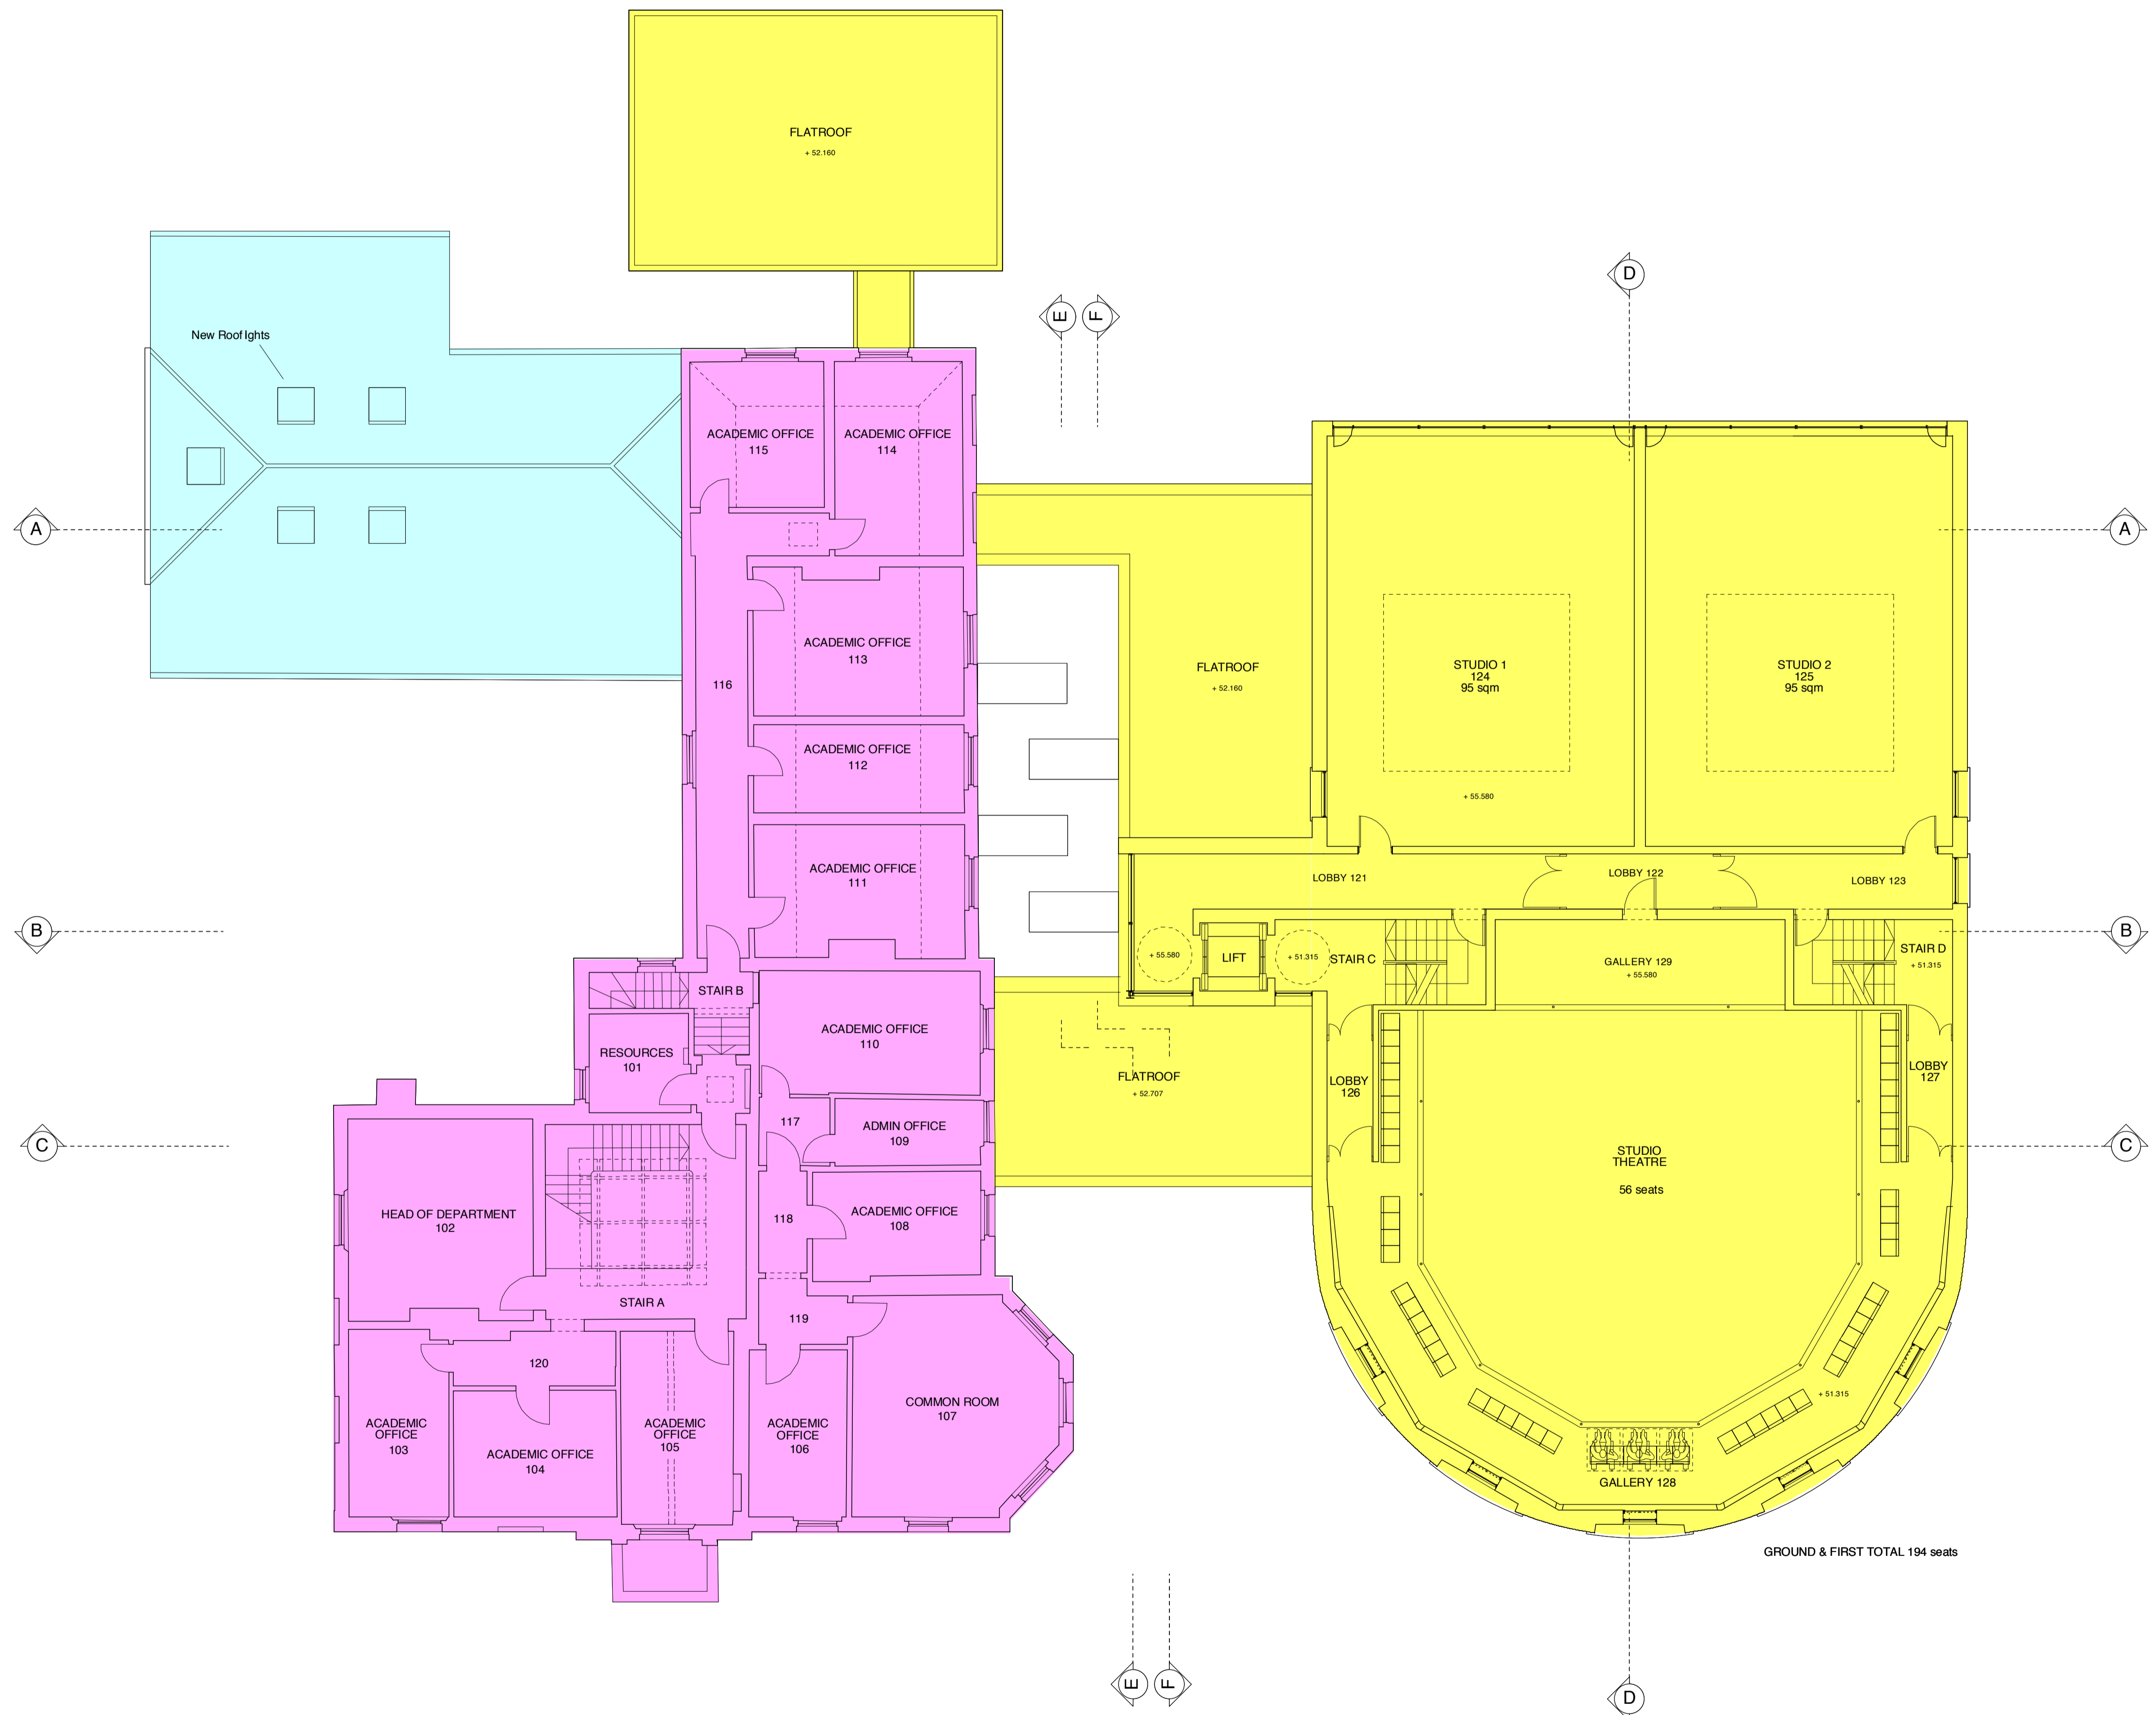

Notes:  
 (1) Figured dimensions only are to be used. The Contractor must verify all dimensions on site before commencing any work or making shop drawings.

No.	Revision	Drawn	Checked	Date
A	Value engineering proposals	...	...	08.07.2011
B	Project Board Scheme	...	...	15.07.2011

Drawing status  
**Information**

**Foster  
 Wilson  
 Architects**  
1 Purley Place, London, N1 2QA  
 Phone: 020 7030 8035  
 Fax: 020 7030 8036  
 Email: info@fosterwilsonarchitects.com  
 Web: www.fosterwilsonarchitects.com

Project	
Royal Holloway University of London Sutherland House	
Drawing title	
Proposed First Floor Plan	
Scale	Date
1:100 @ A1 1:200 @ A3	June 2011
Job no.	Revision
495	B
Drawing no.	
03 / 03	

GROUND & FIRST TOTAL 194 seats