


New Building  
 Existing Building  
 Alterations

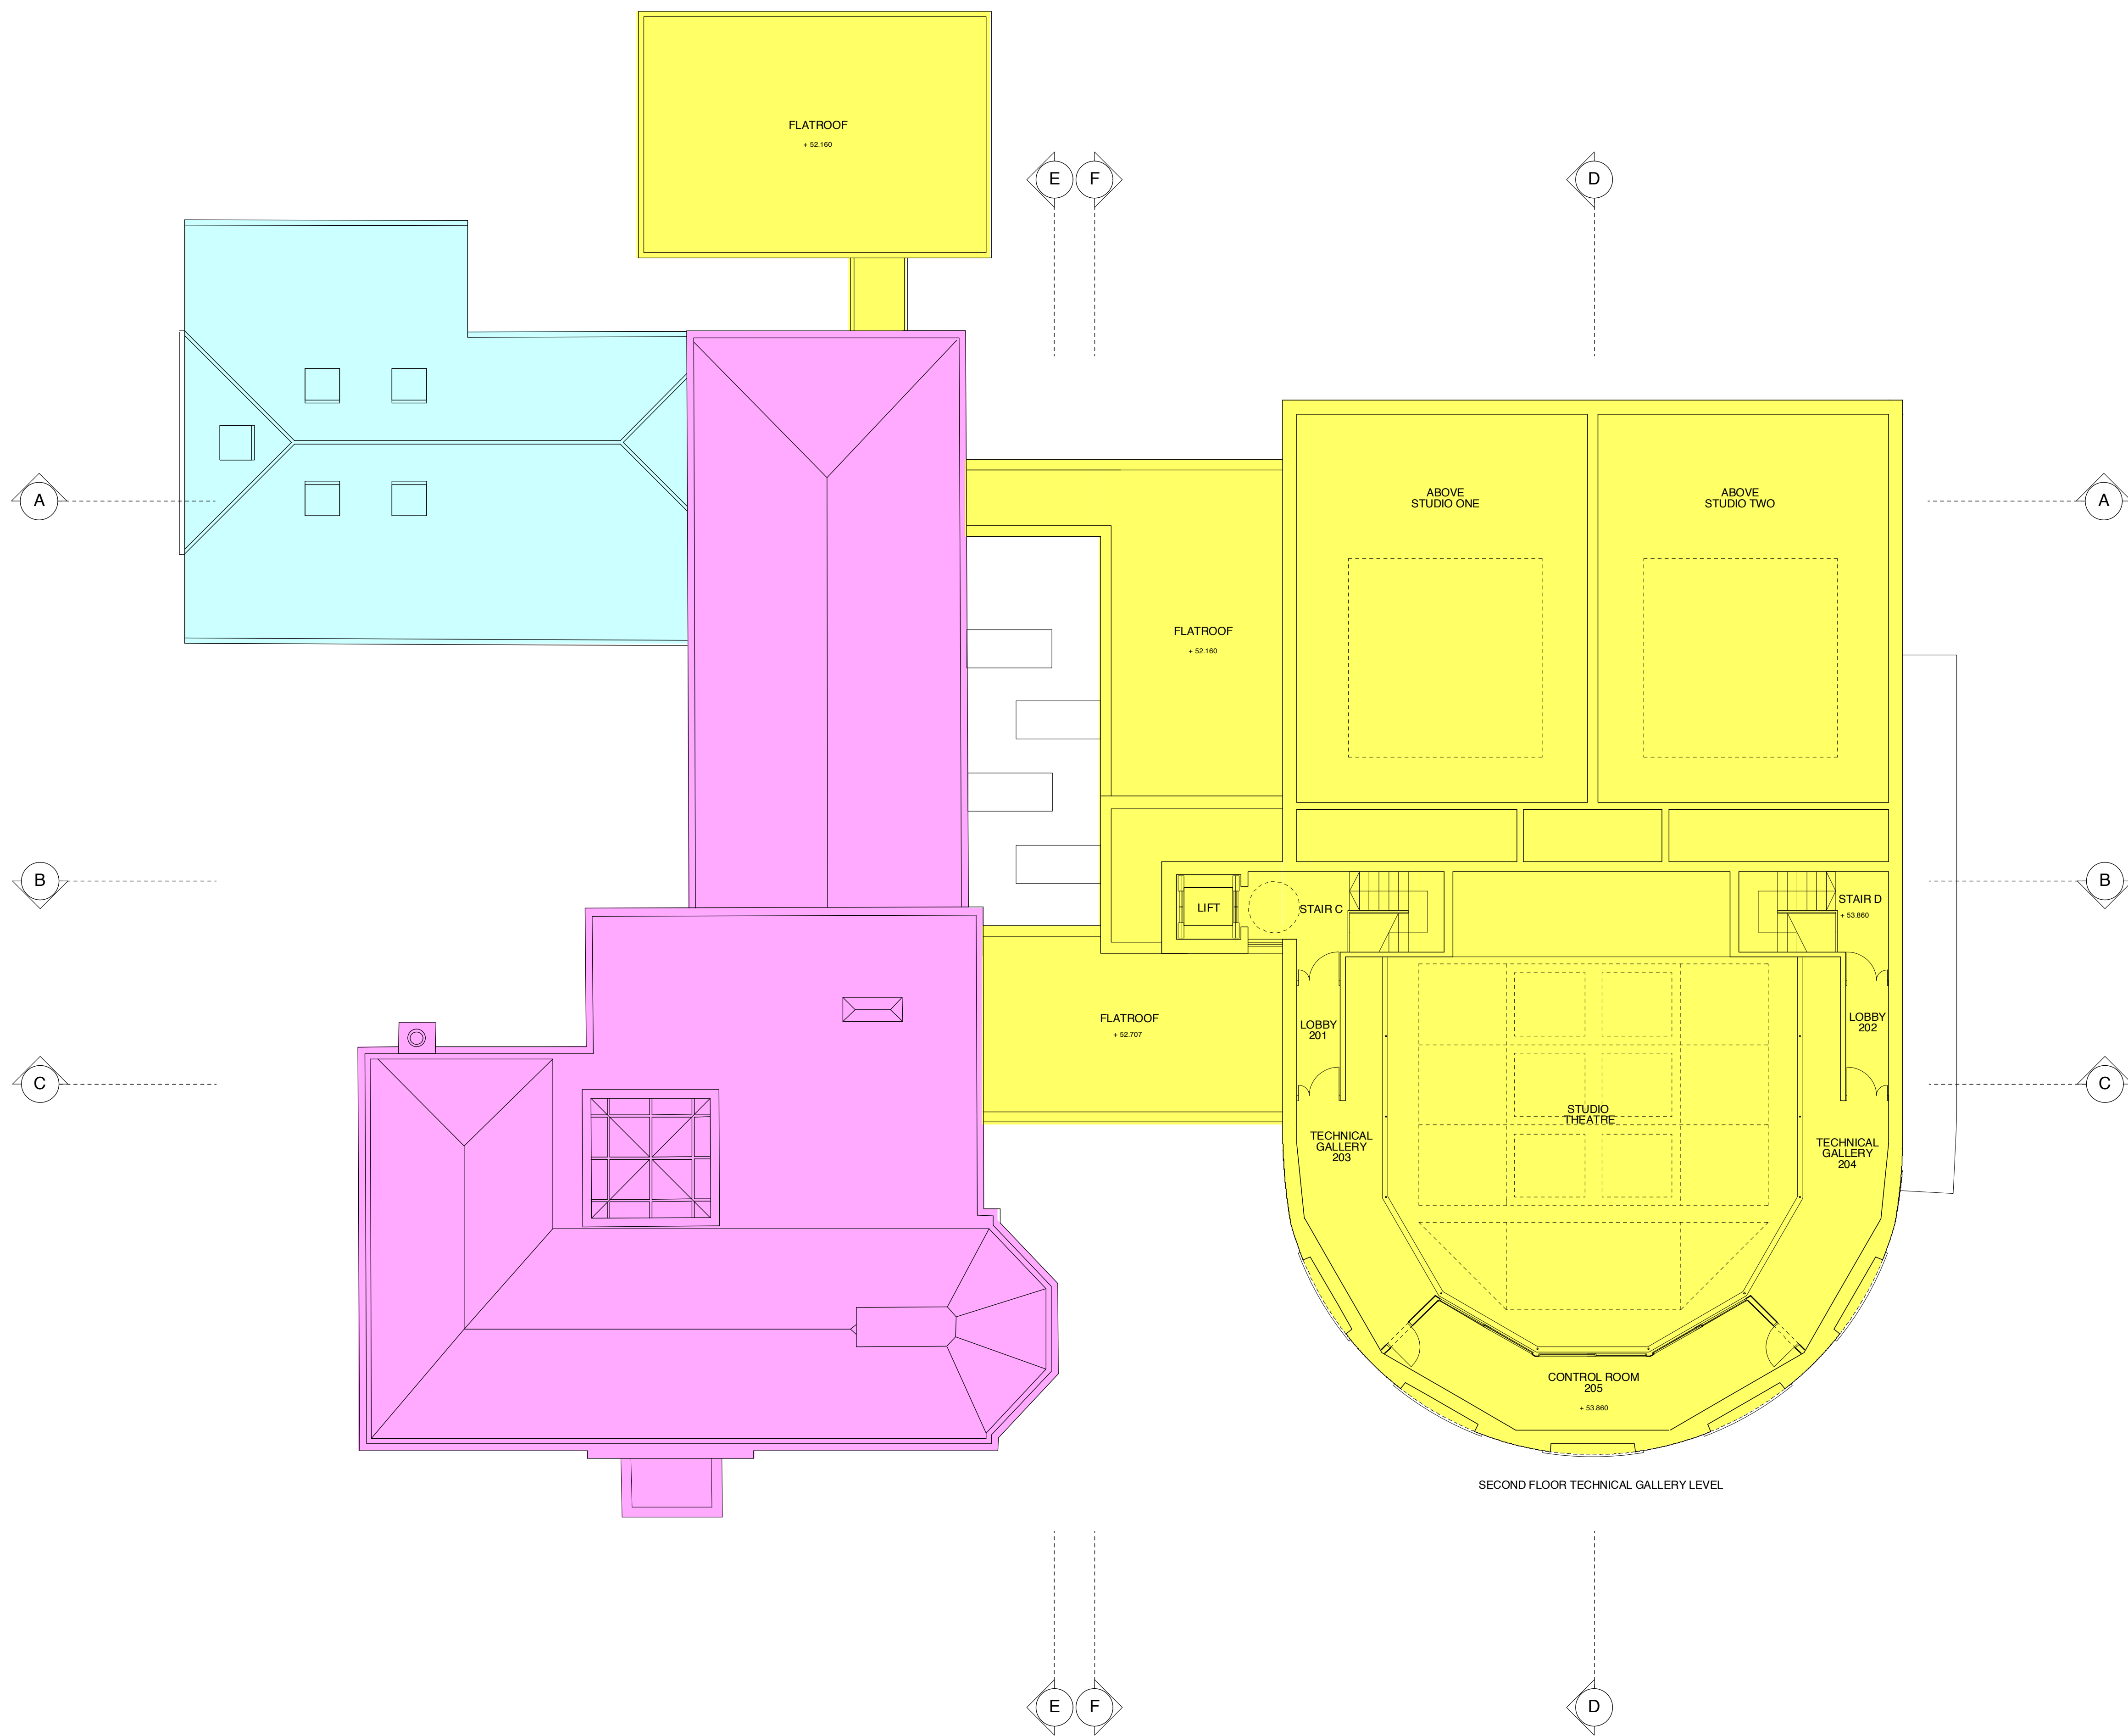

Notes:  
(1) Figured dimensions only are to be used. The Contractor must verify all dimensions on site before commencing any work or making shop drawings.

No.	Revision	Drawn	Checked	Date
A	Value engineering proposals	...	...	08.07.2011
B	Project Board Scheme			15.07.2011

Drawing status  
**Information**

**Foster Wilson Architects**

1 Purley Place, London, SE16 6DA  
T +44 (0) 20 7638 8000  
www.fosterwilsonarchitects.com

Project Royal Holloway University of London Sutherland House		
Drawing title <b>Proposed Technical Gallery Plan</b>		
Scale 1:100 @ A1 1:200 @ A3	Date <b>June 2011</b>	
Job no. <b>495</b>	Drawing no. <b>03 / 04</b>	Revision <b>B</b>